



SECTION A-A


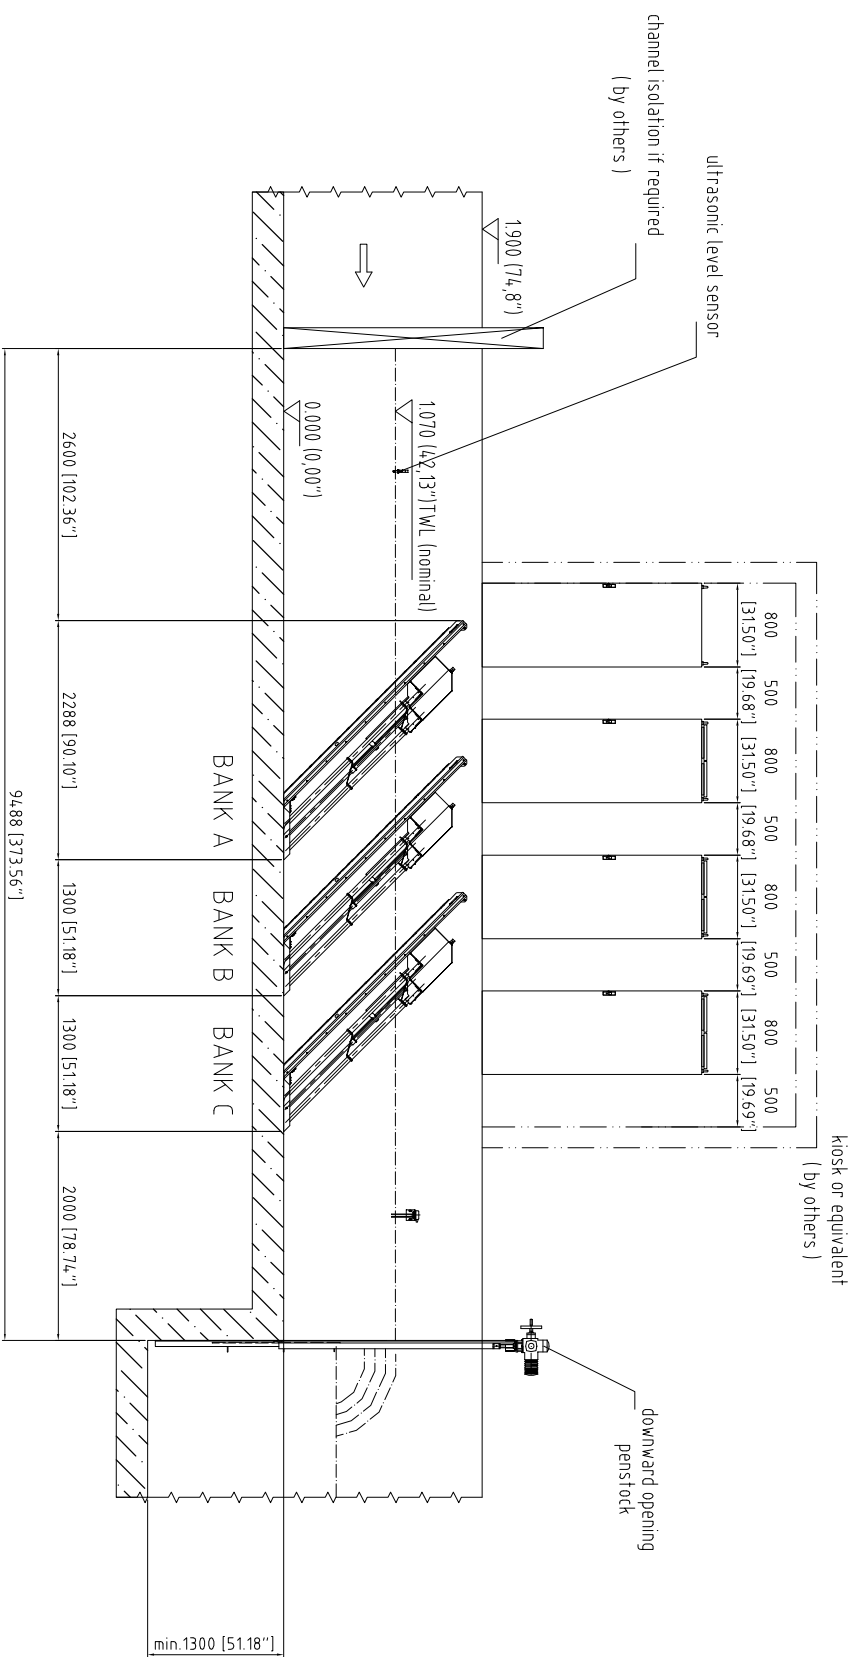


SECTION B-B
without penstock

NOTE: Channel depth for pneumatic wiped system: 2000mm [78.74"]

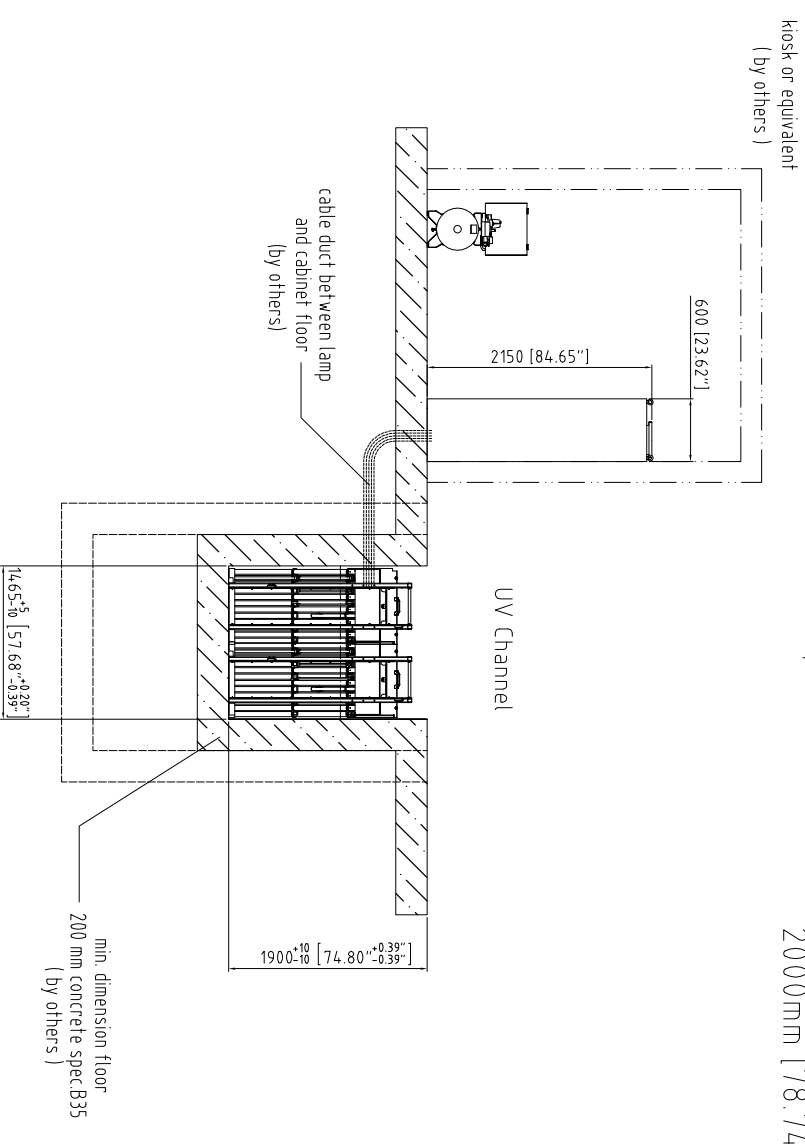

PLAN VIEW

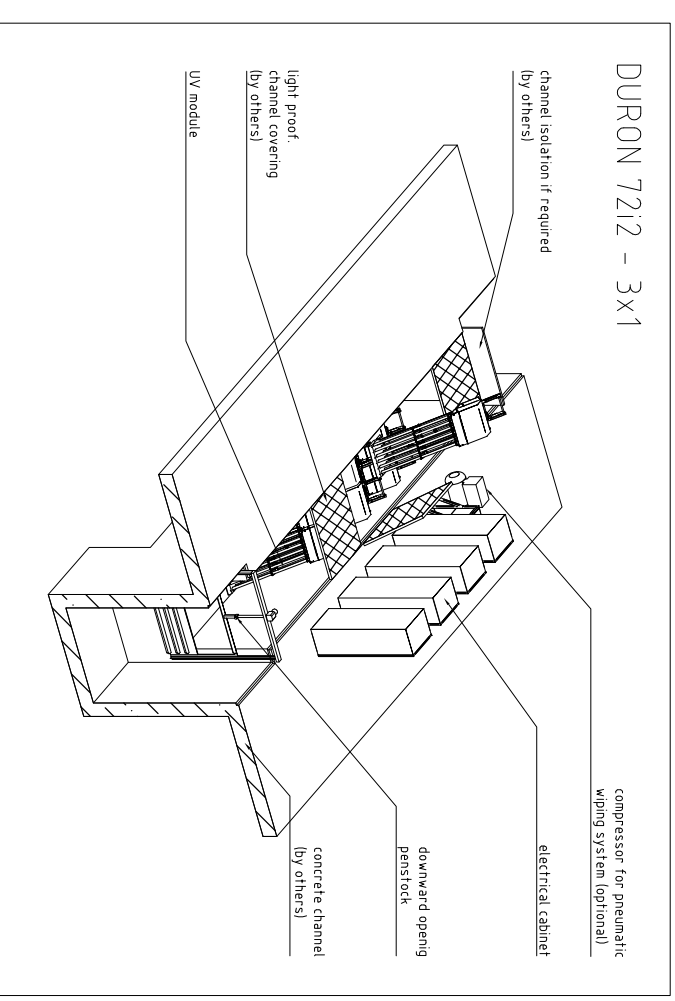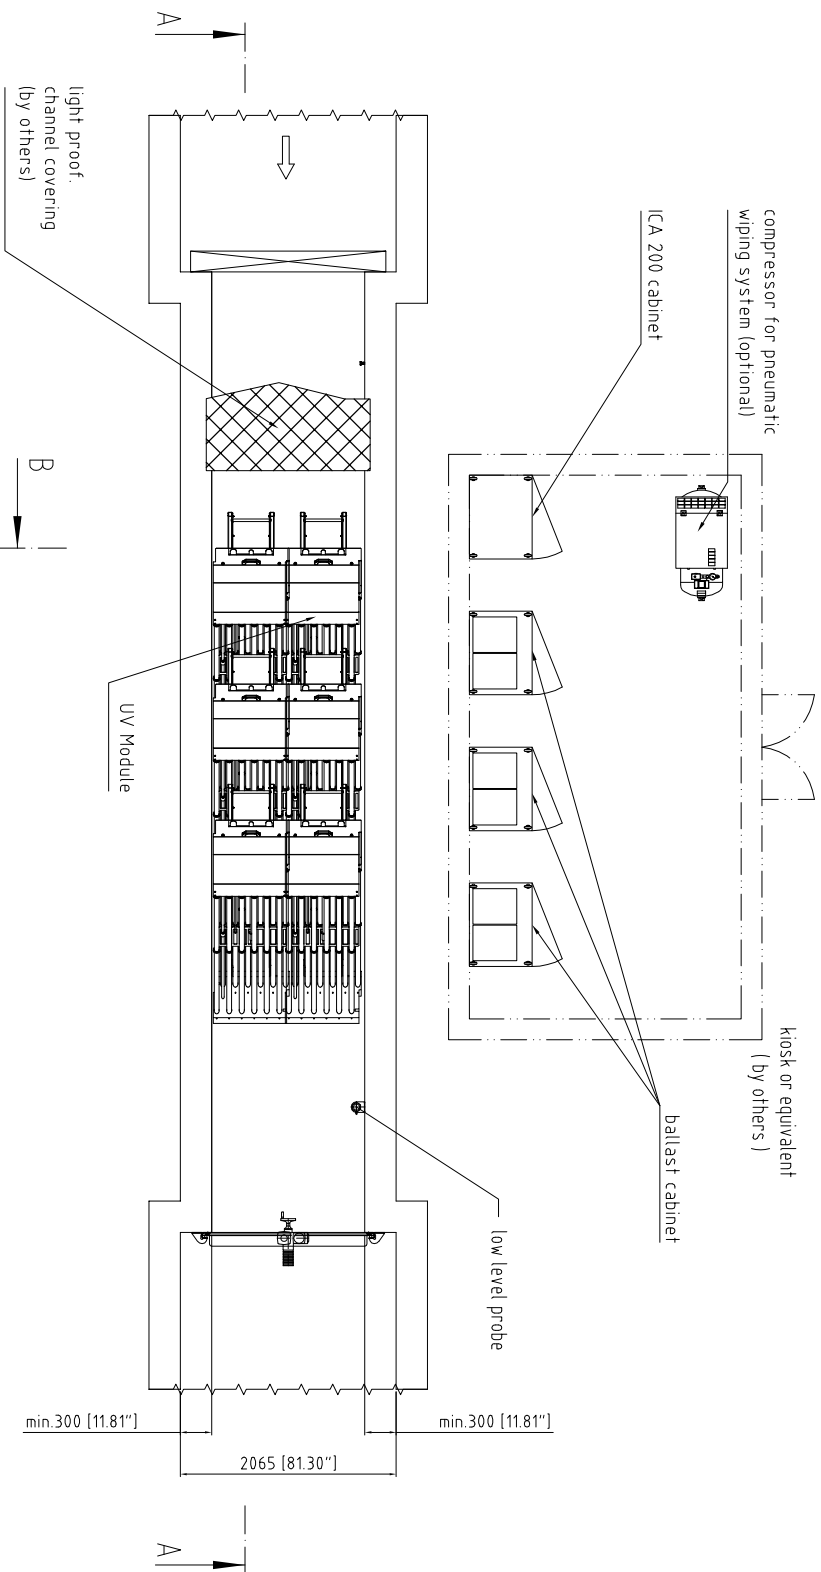

NOT FOR CONSTRUCTION!
FOR DISCUSSION PURPOSES ONLY!

Project: 72-2-3-1
Title: GENERAL ARRANGEMENT DRAWING
Scale: 1:25
Drawing No: U-86-179-0

| | | | |
|----------|------------|------------|-------|
| Author | Checked | Drawn | Scale |
| 72-2-3-1 | U-86-179-0 | U-86-179-0 | 1:25 |

Project: 72-2-3-1
Title: GENERAL ARRANGEMENT DRAWING
Scale: 1:25
Drawing No: U-86-179-0