



SECTION A-A

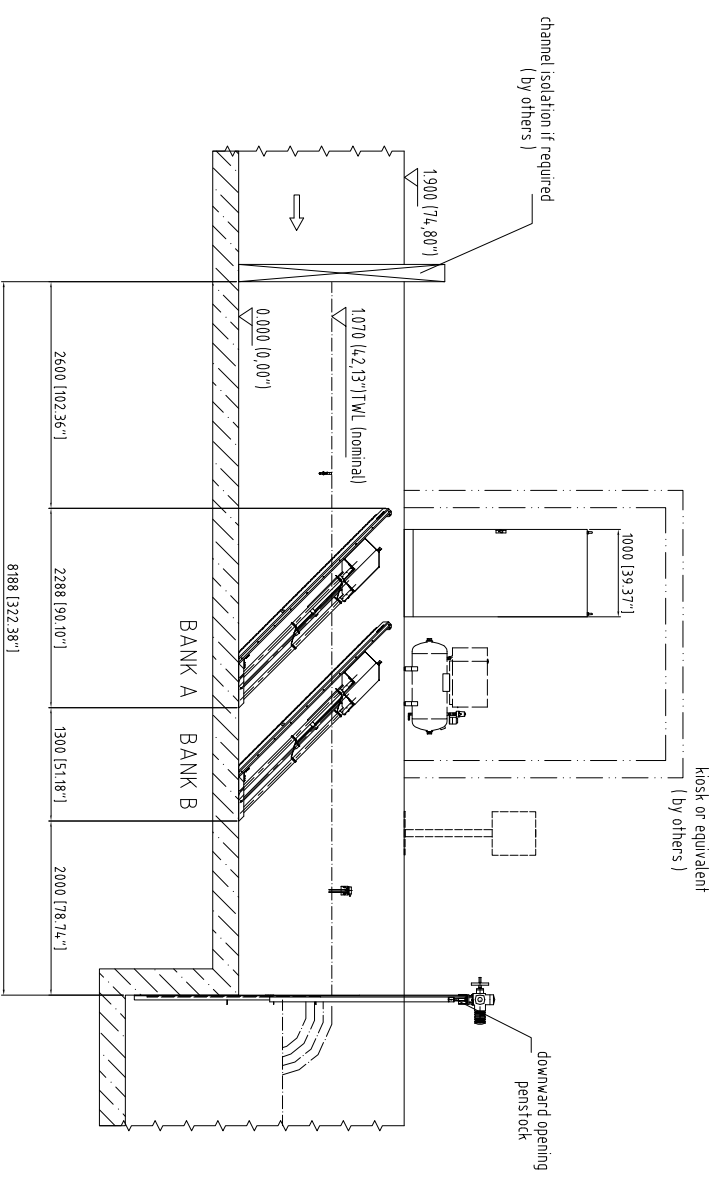


SECTION B-B
without penstock

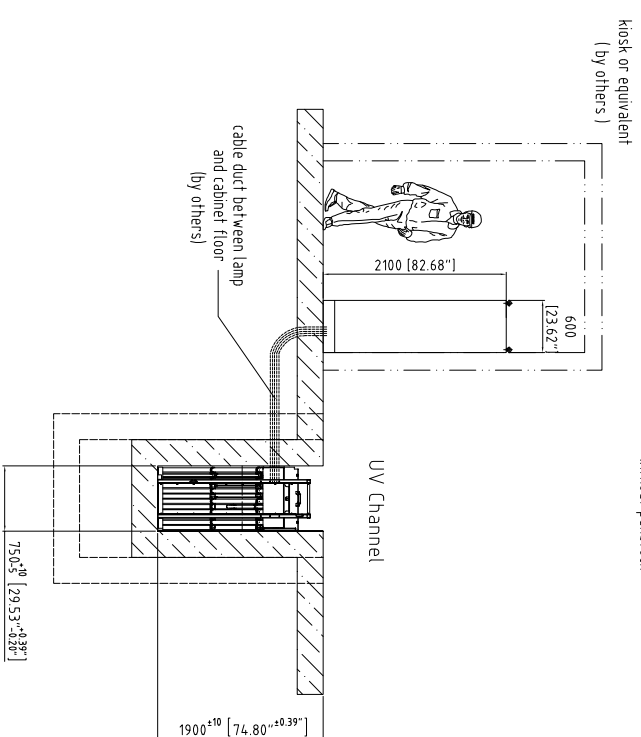


NOTE: Channel depth for pneumatic wiped system: 2000mm [78.74"]

PLAN VIEW

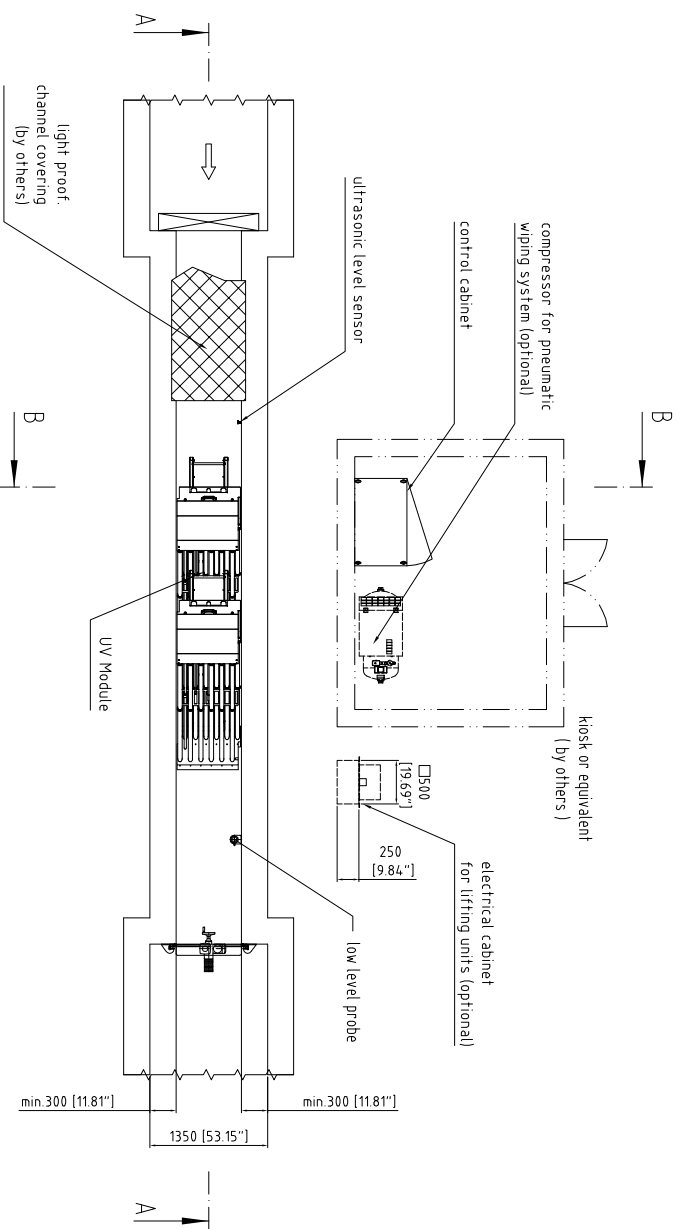

DURON 2411 - 2x1

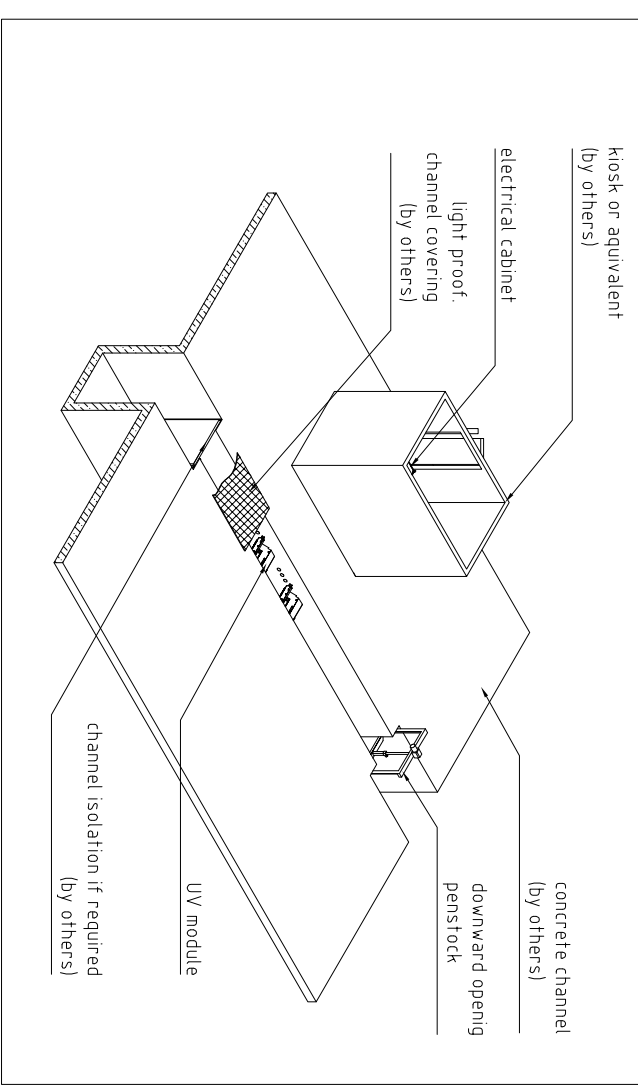

NOT FOR CONSTRUCTION!

FOR DISCUSSION PURPOSES ONLY!

--	--	--