



SECTION A-A

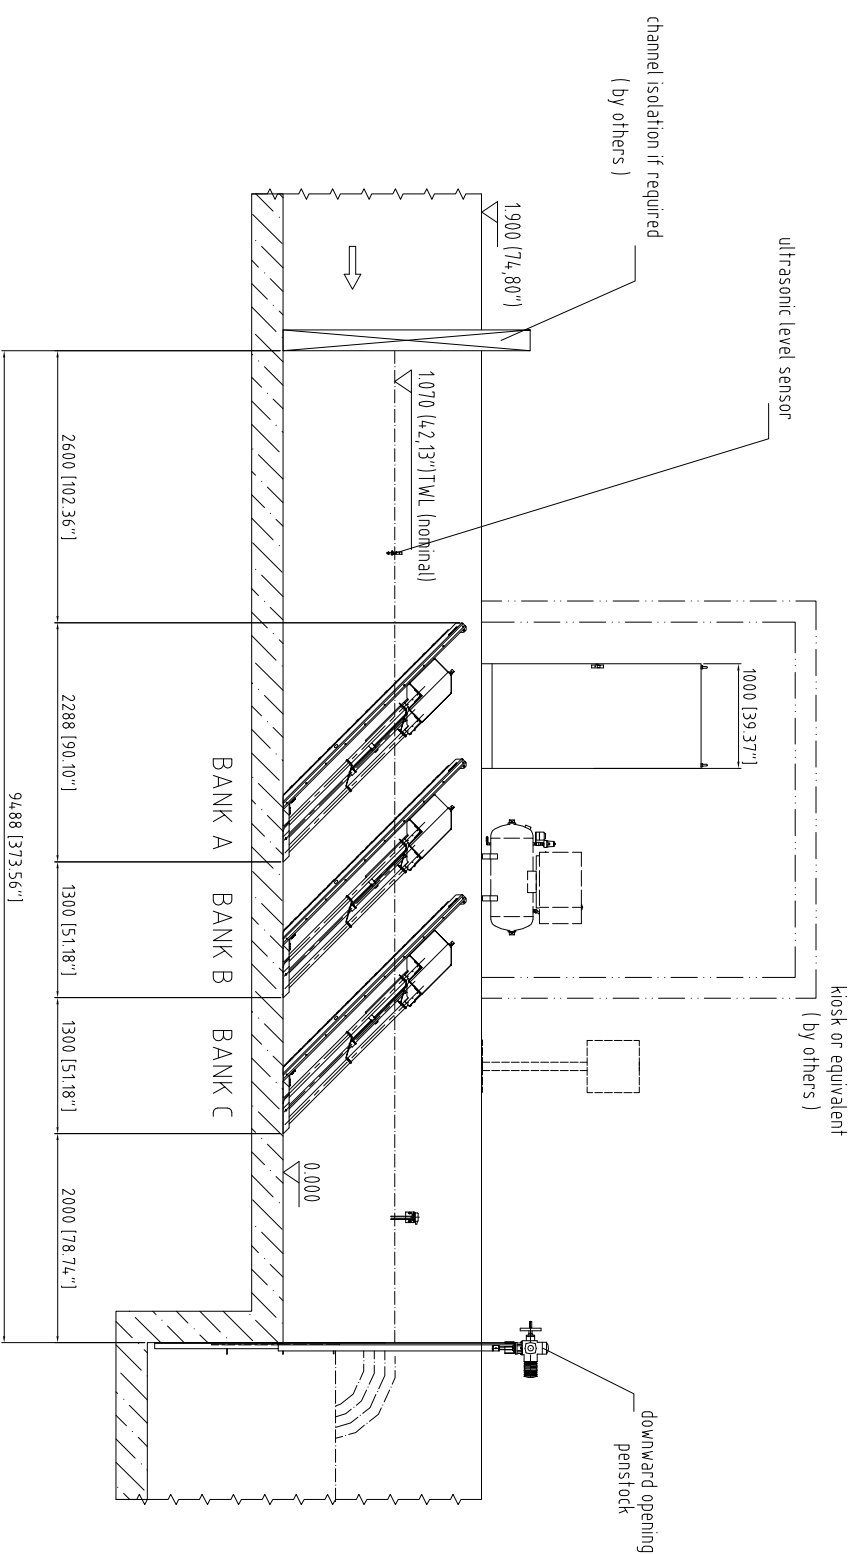


SECTION B-B
without penstock

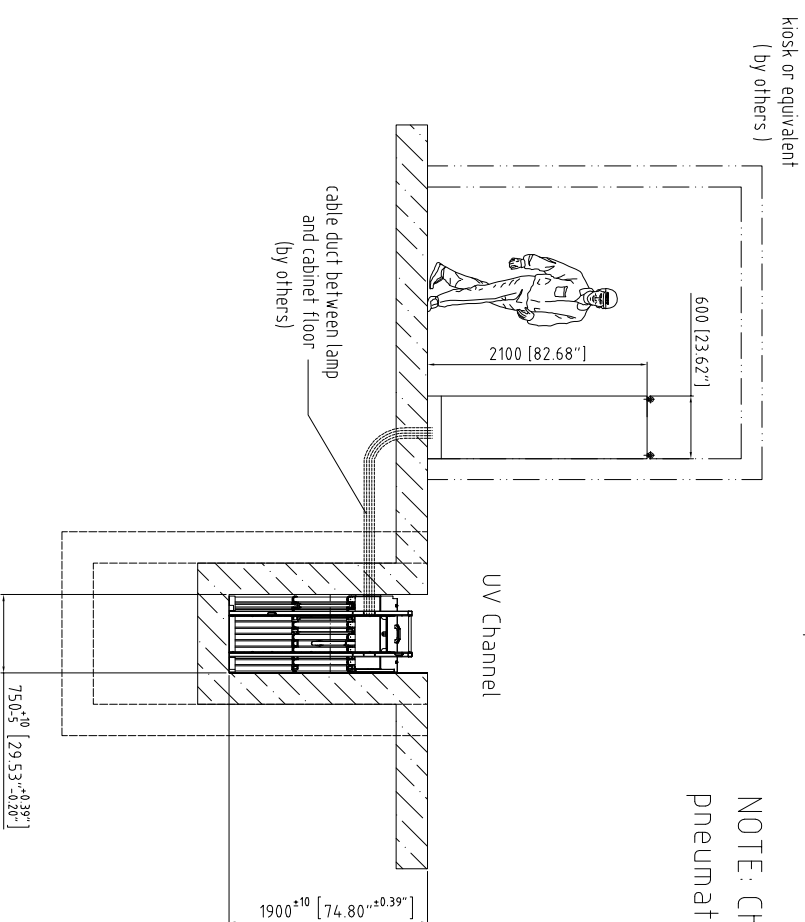


NOTE: Channel depth for
pneumatic wiped system:
2000mm [78.74"]

PLAN VIEW

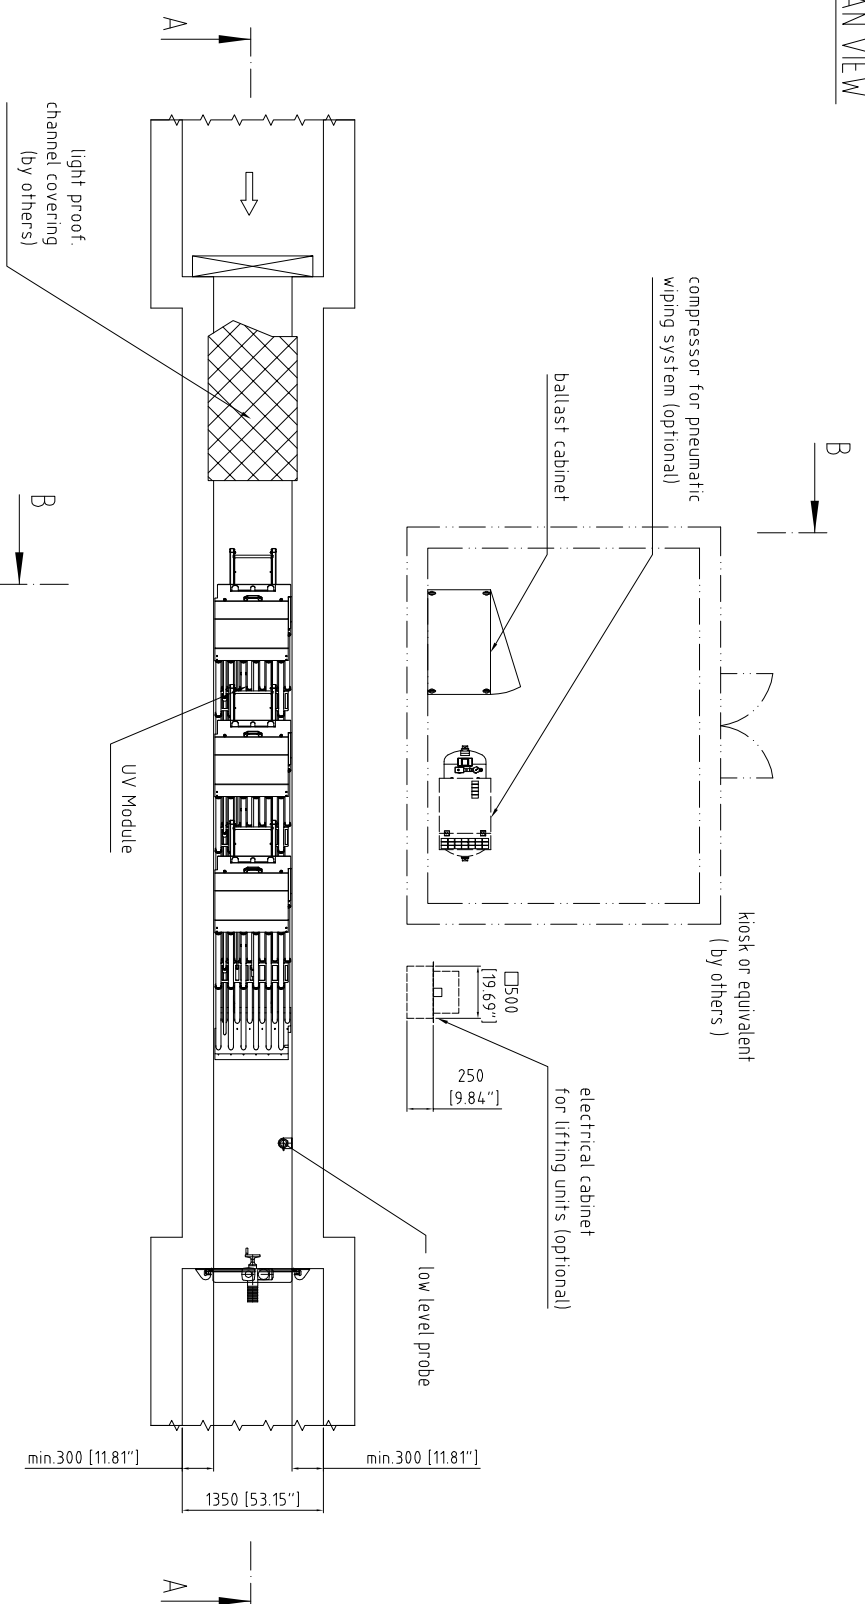

DURON 3611 - 3X1

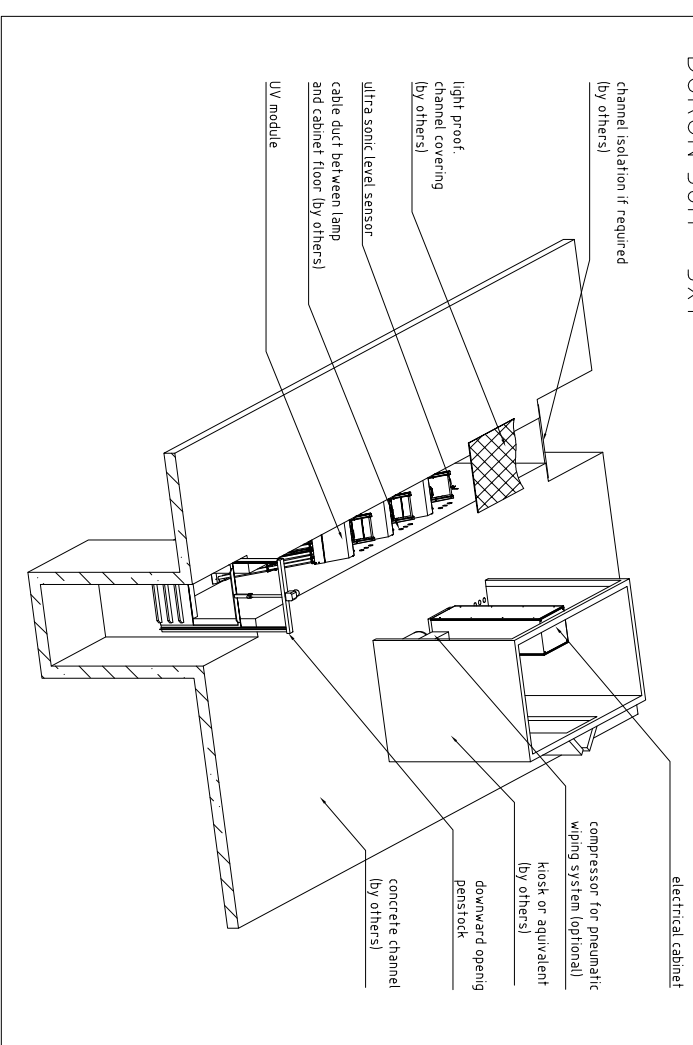

NOT FOR CONSTRUCTION!

FOR DISCUSSION PURPOSES
ONLY!

<p>FOR DISCUSSION PURPOSES ONLY!</p>	
<p>Project: Duron 3611 - 3X1</p>	<p>Scale: 1:25</p>
<p>Date: 15/11/2021</p>	<p>Author: [Name]</p>
<p>Drawn: [Name]</p>	<p>Checked: [Name]</p>
<p>Approved: [Name]</p>	<p>Project No: U-84319-0</p>
<p>Sheet: 1 of 1</p>	<p>Revision: [None]</p>