





SECTION A-A

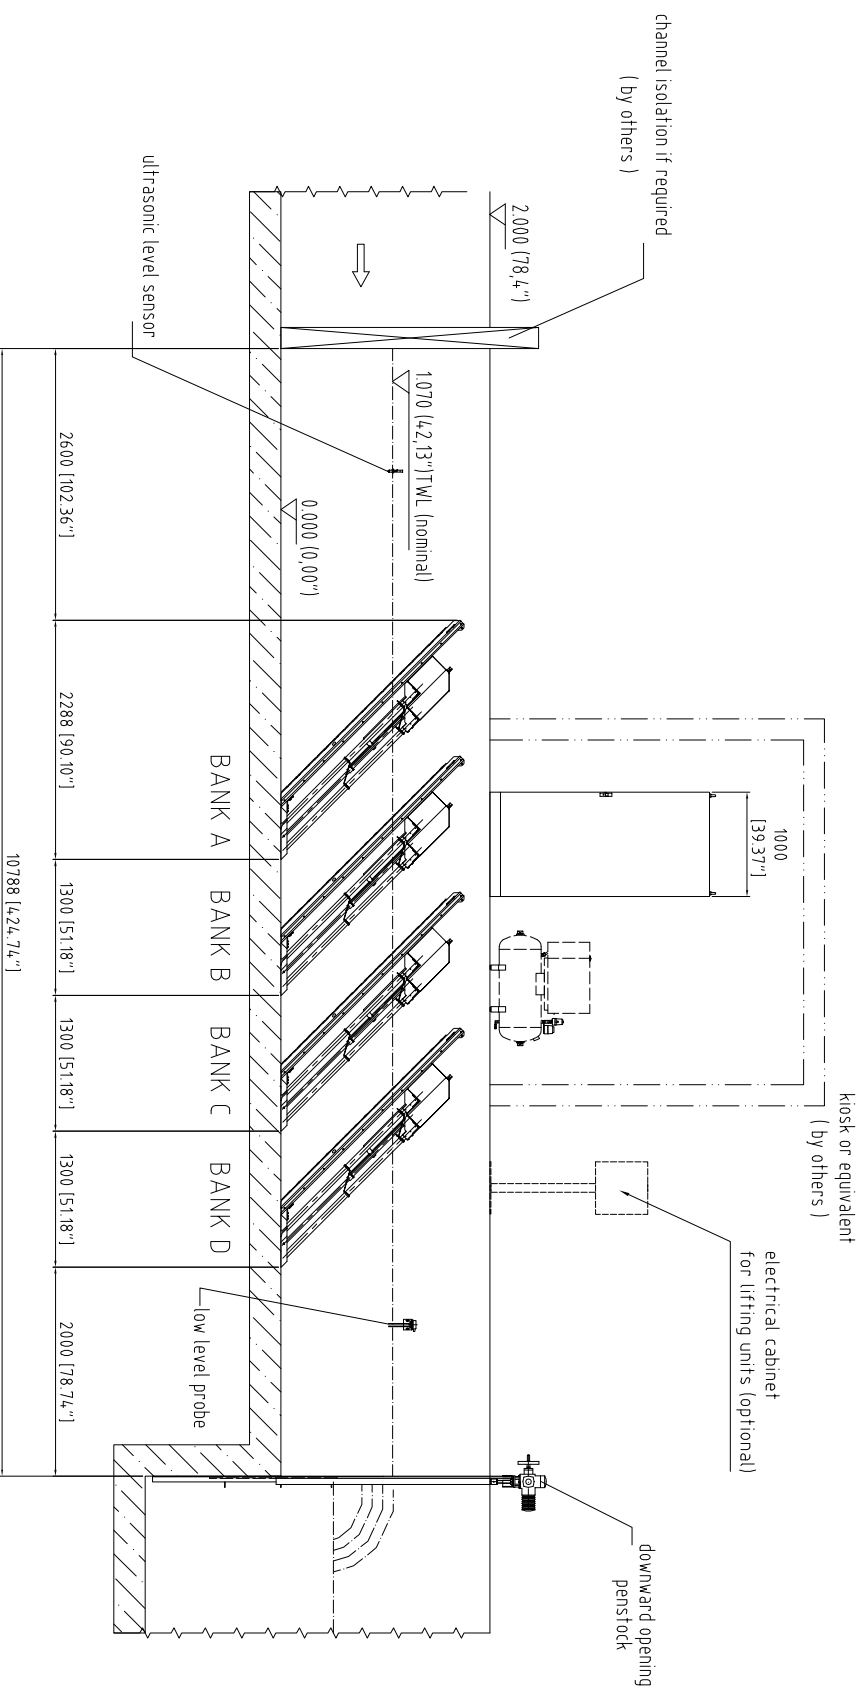

SECTION B-B  
without penstock

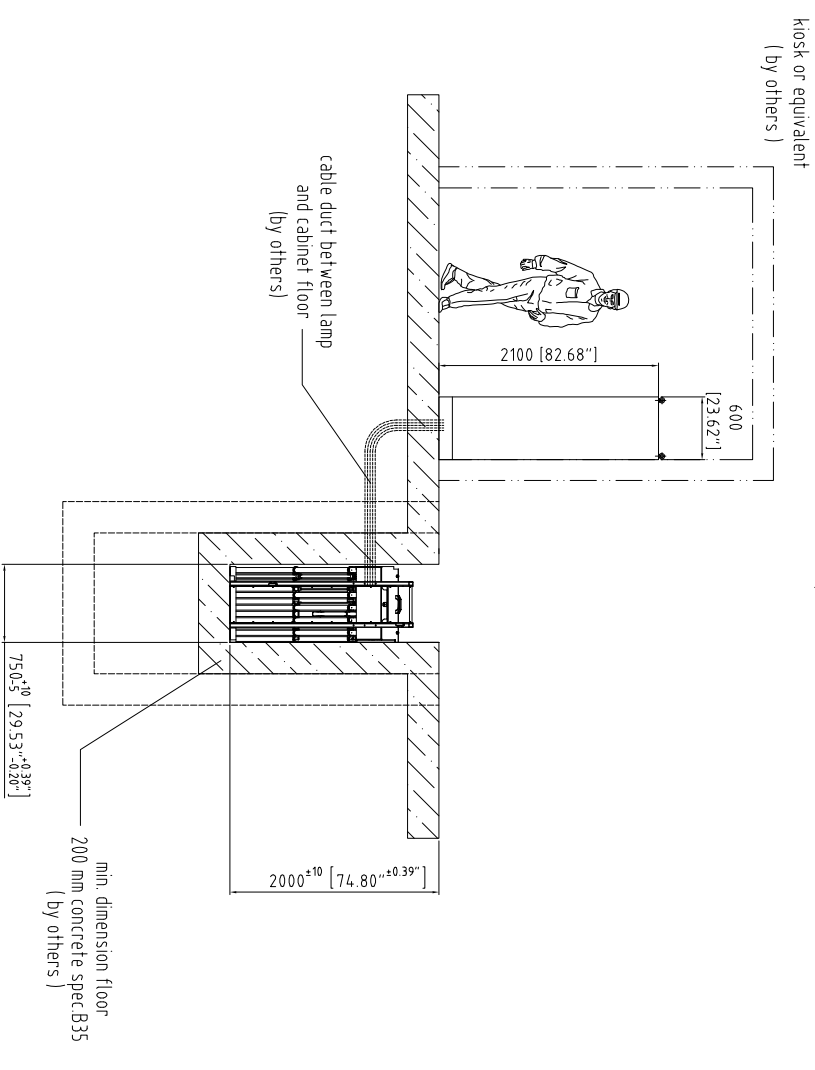

PLAN VIEW

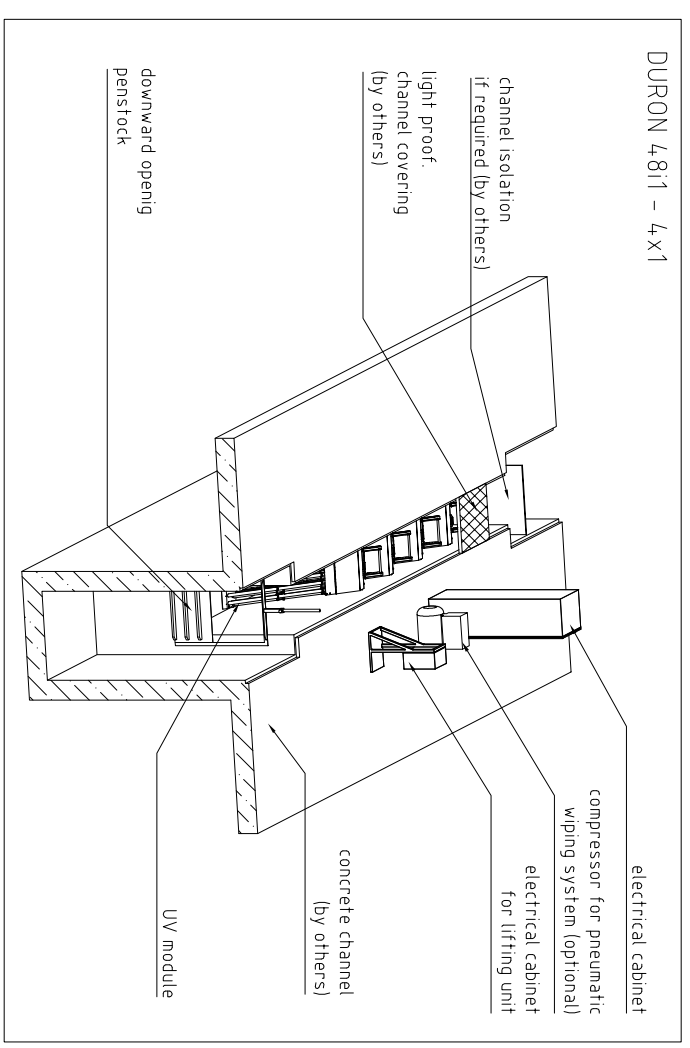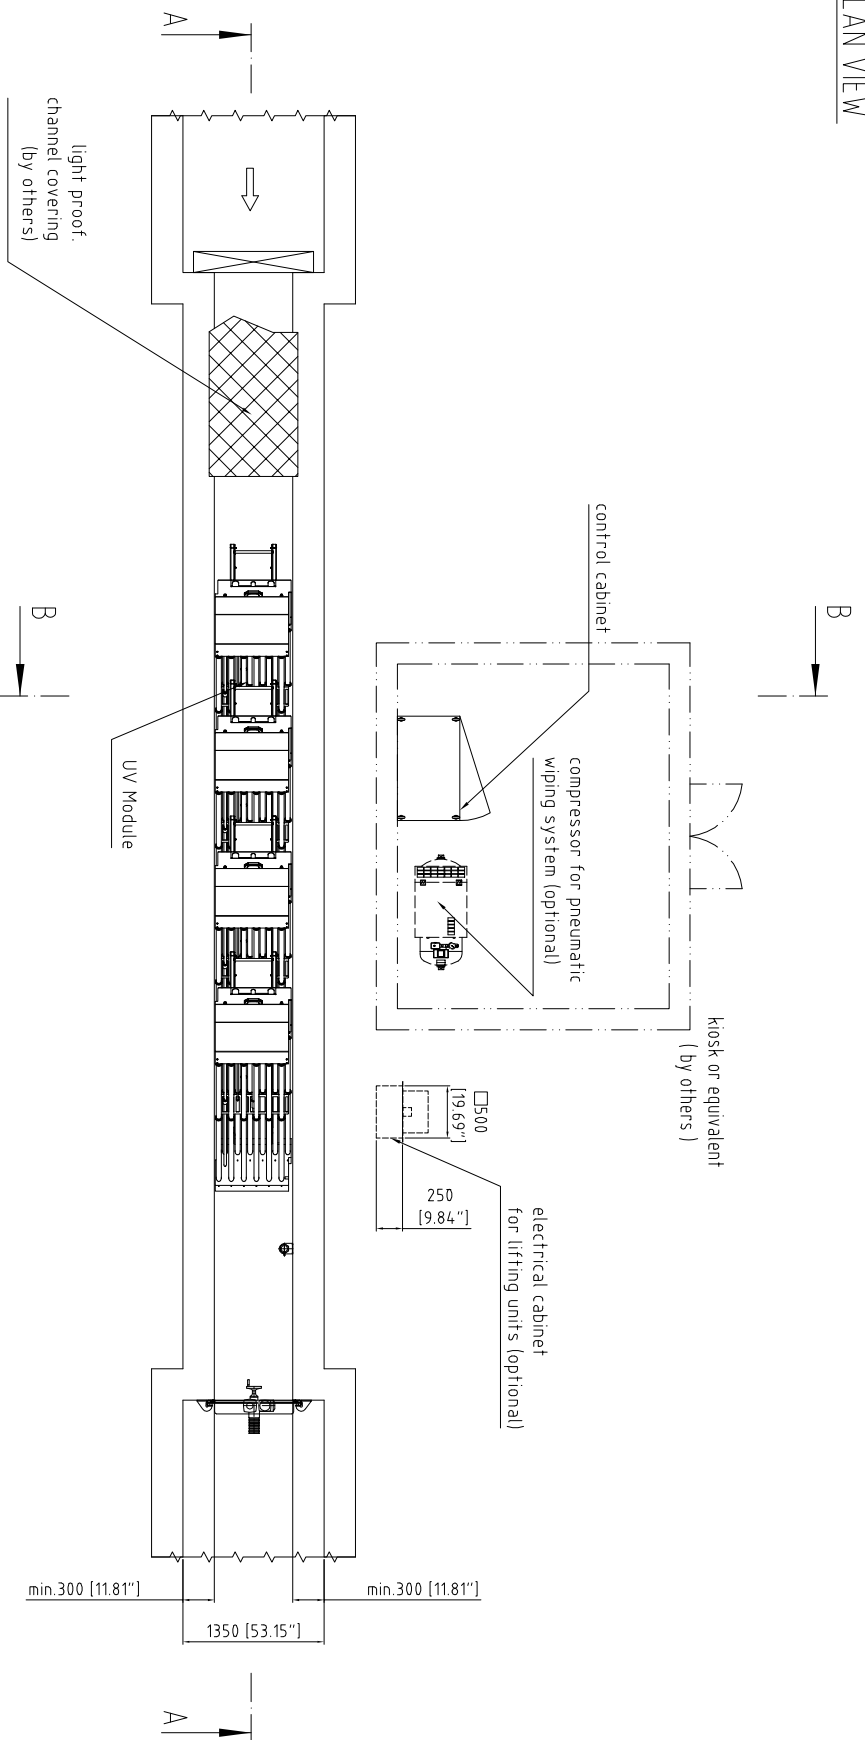

NOT FOR CONSTRUCTION!  
FOR DISCUSSION PURPOSES ONLY!

<p>FOR DISCUSSION PURPOSES ONLY!</p> <p>NOT FOR CONSTRUCTION!</p>	
<p>Project: DURON 4811 - 4x1</p> <p>Client: DURON</p> <p>Scale: 1:25</p> <p>Date: 2023-03-10</p> <p>Author: DURON</p> <p>Drawn: DURON</p> <p>Checked: DURON</p> <p>U-86171-0</p>	<p>Project: DURON 4811 - 4x1</p> <p>Client: DURON</p> <p>Scale: 1:25</p> <p>Date: 2023-03-10</p> <p>Author: DURON</p> <p>Drawn: DURON</p> <p>Checked: DURON</p> <p>U-86171-0</p>