




SECTION A-A

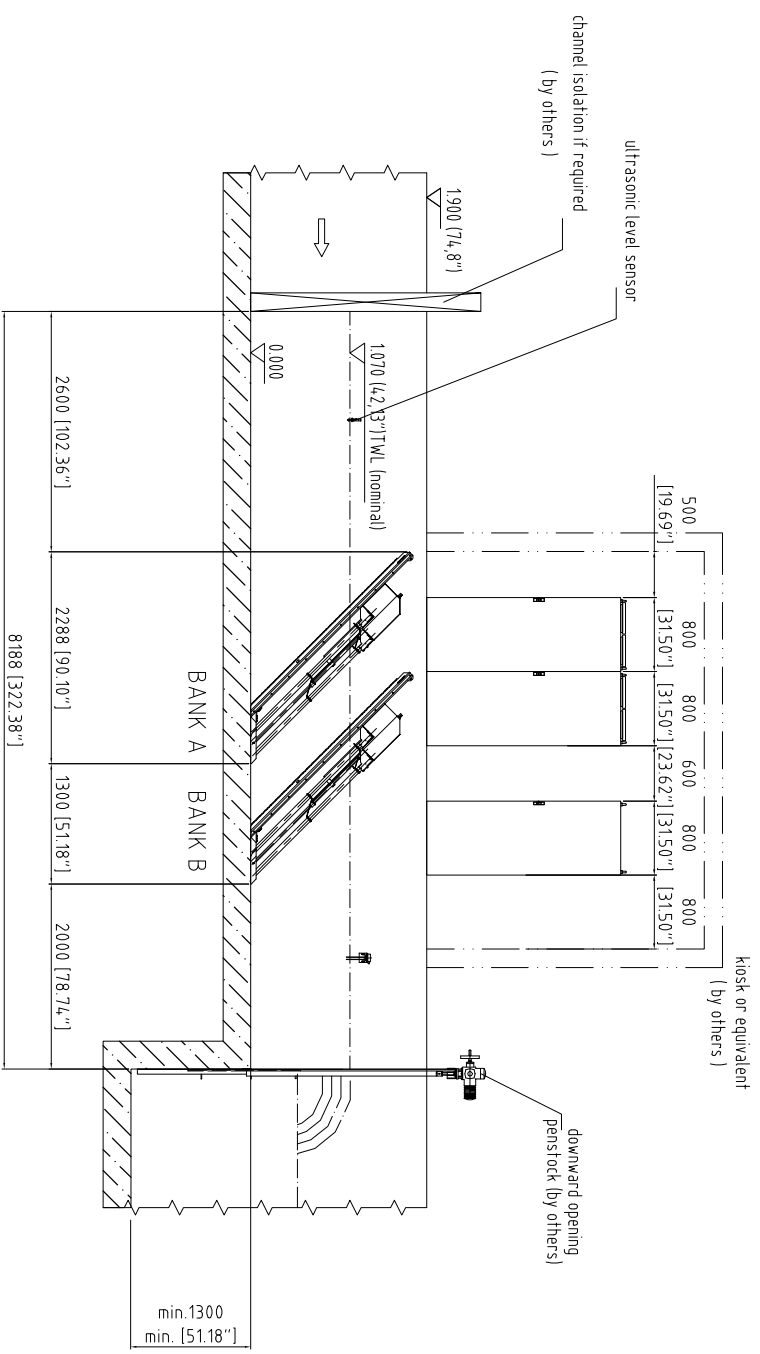


PLAN VIEW

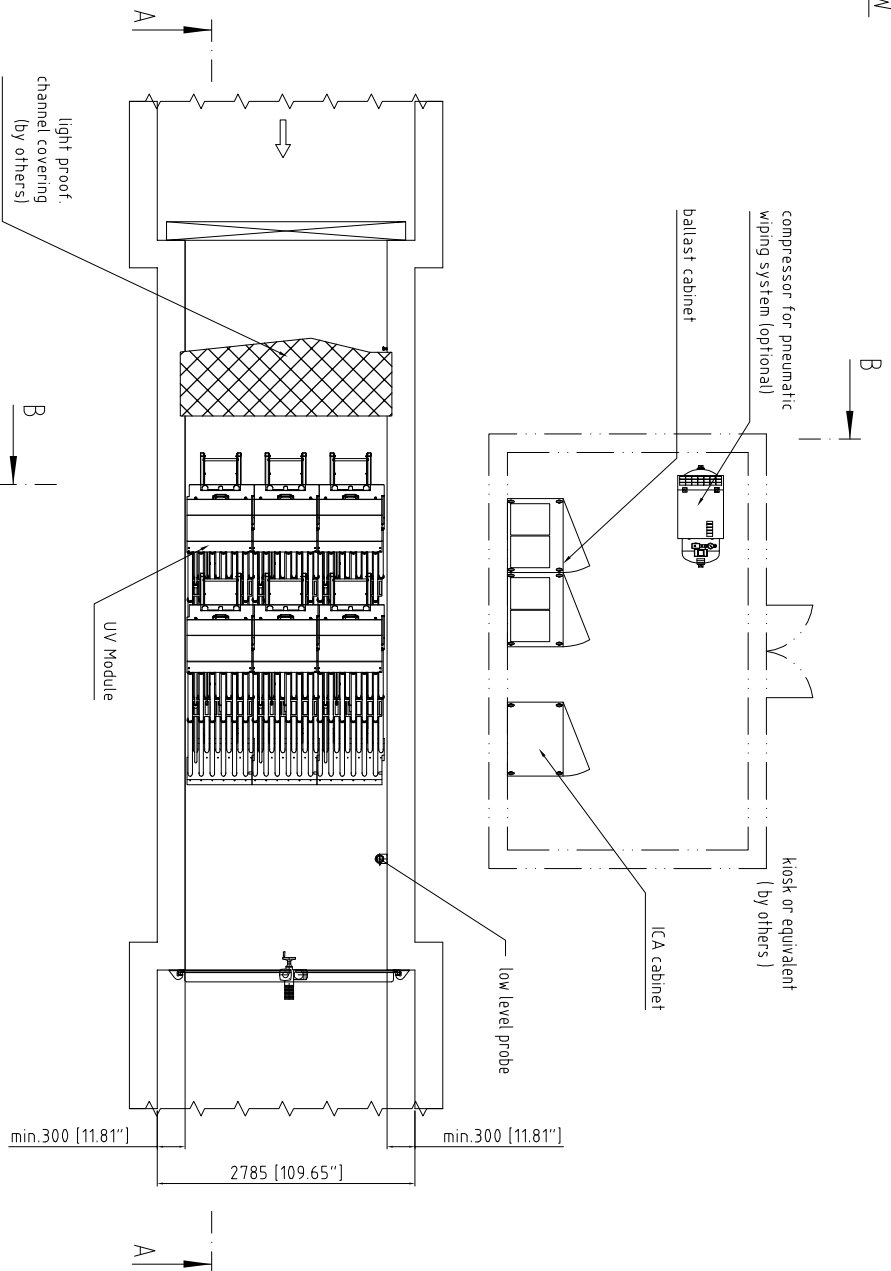

SECTION B-B
without penstock

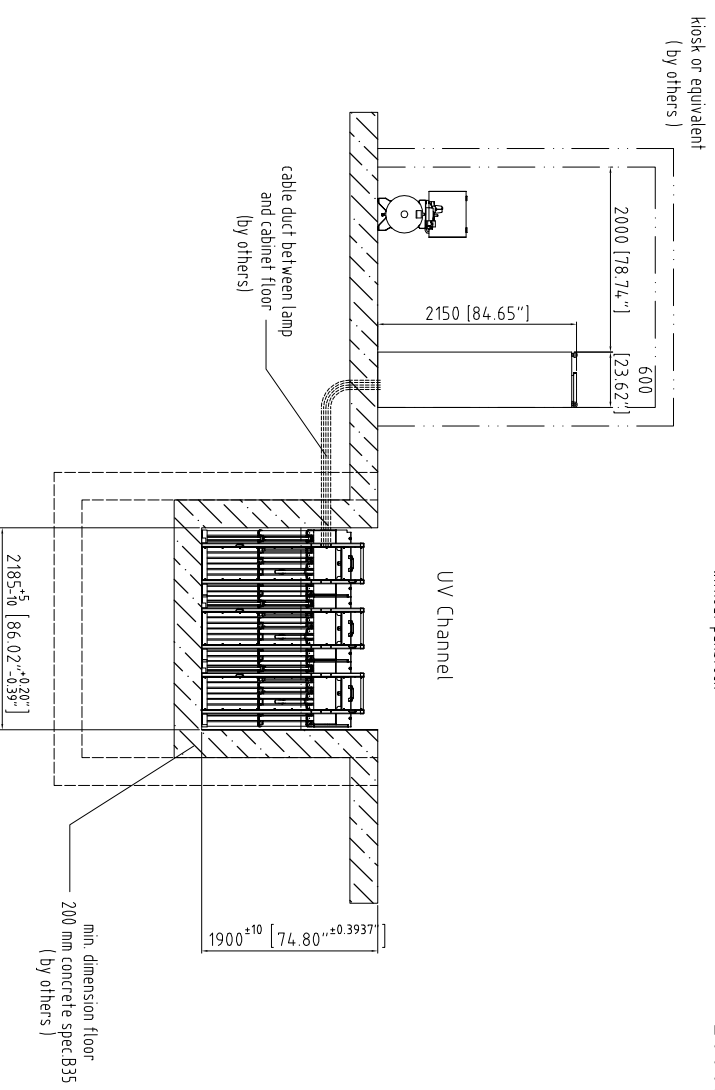

DURON 72-3-2x1

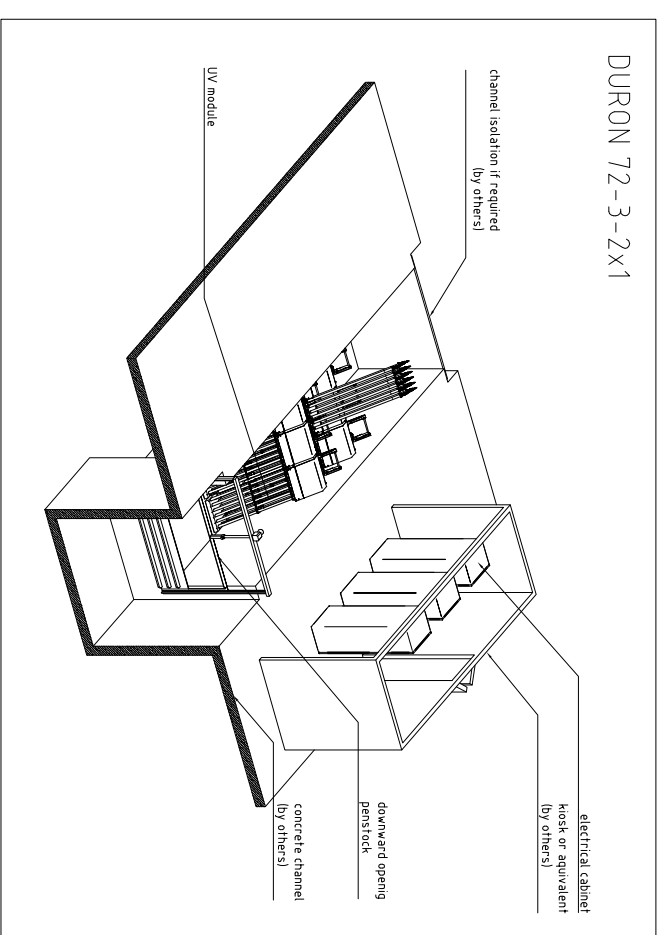

NOTE: Channel depth for pneumatic wiped system: 2000mm [78.74"]

NOT FOR CONSTRUCTION!
FOR DISCUSSION PURPOSES ONLY!

Xitem Water Solutions, Herford, GmbH Bismarckstr. 14, 30051 Herford, Germany Tel. +49 5271 930-0, Fax +49 5271 930-222 www.xitem.com		WATER Project: DURON 72-3-2x1 Title: GENERAL ARRANGEMENT DRAWING	
Scale: 1:10 Date: 22.03.2019 Drawn: EDV-NADAMANN Checked:	Name: DURON Drawing-№: U-86180-0 Weight:	Date:	Sheet:
Proprietary notice pursuant to DIN ISO 16106 to be observed!		Project: DURON 72-3-2x1	