



SECTION A-A


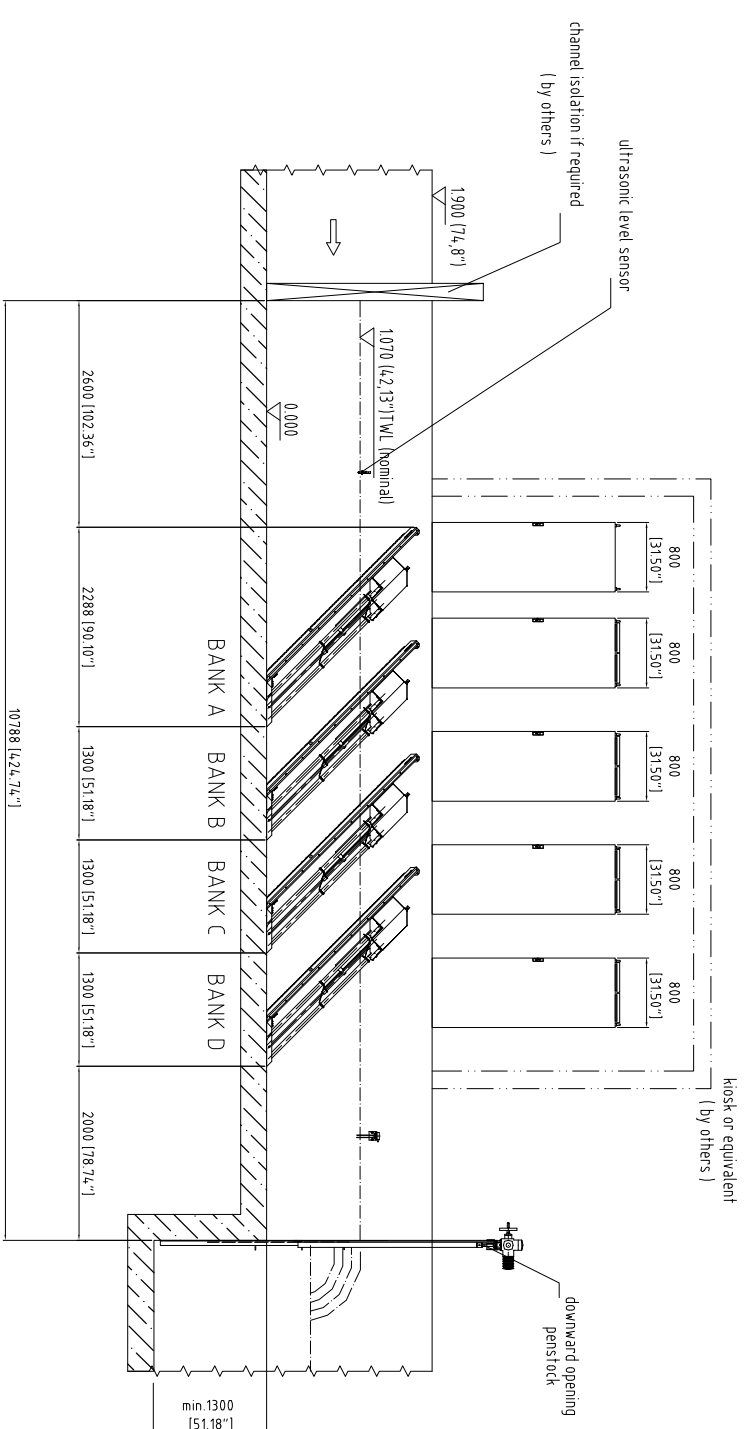


SECTION B-B
without penstocks

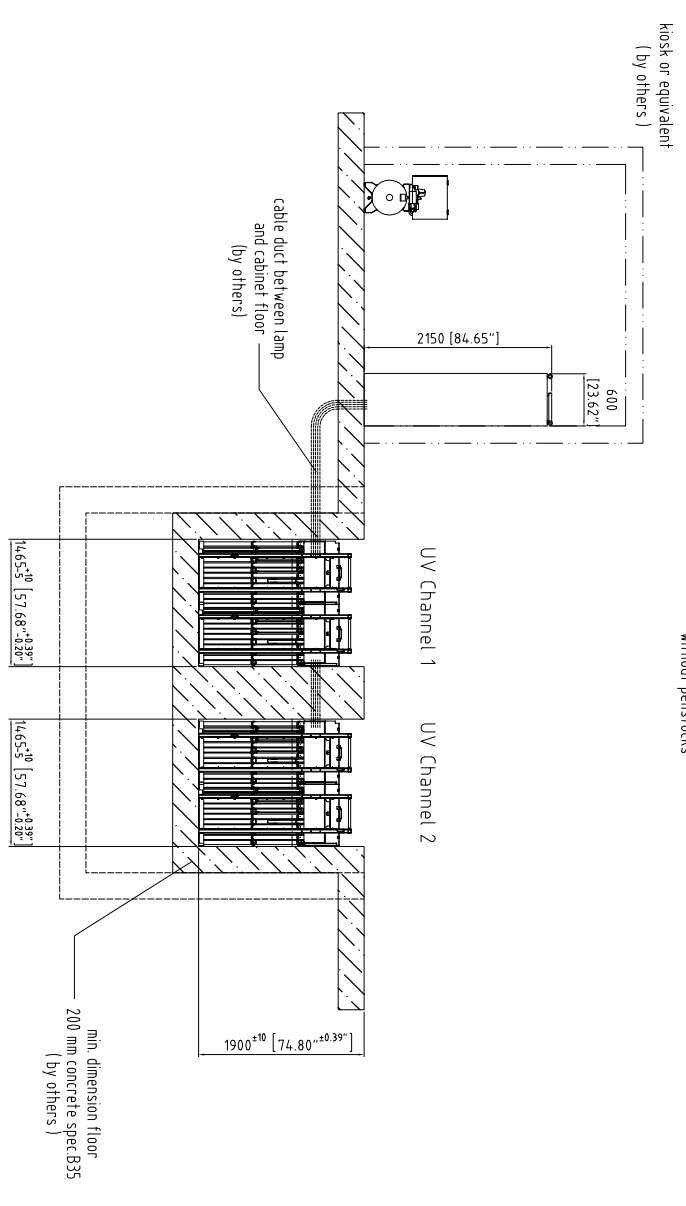

NOTE: Channel depth for pneumatic wiped system: 2000mm [78.74"]

PLAN VIEW

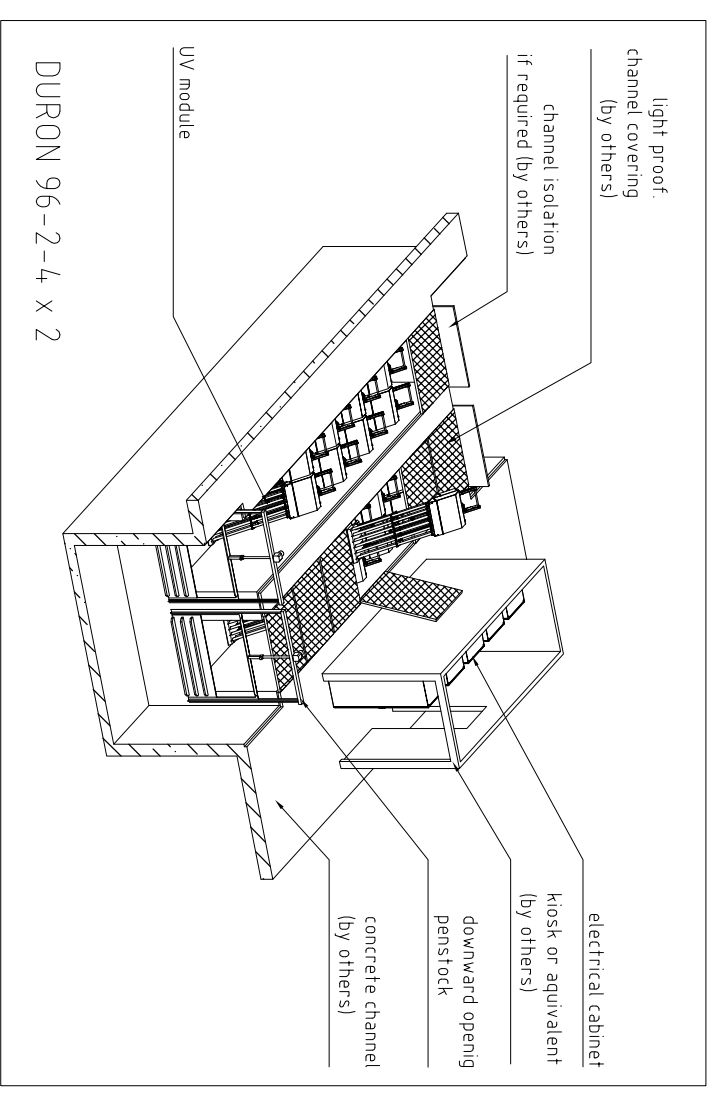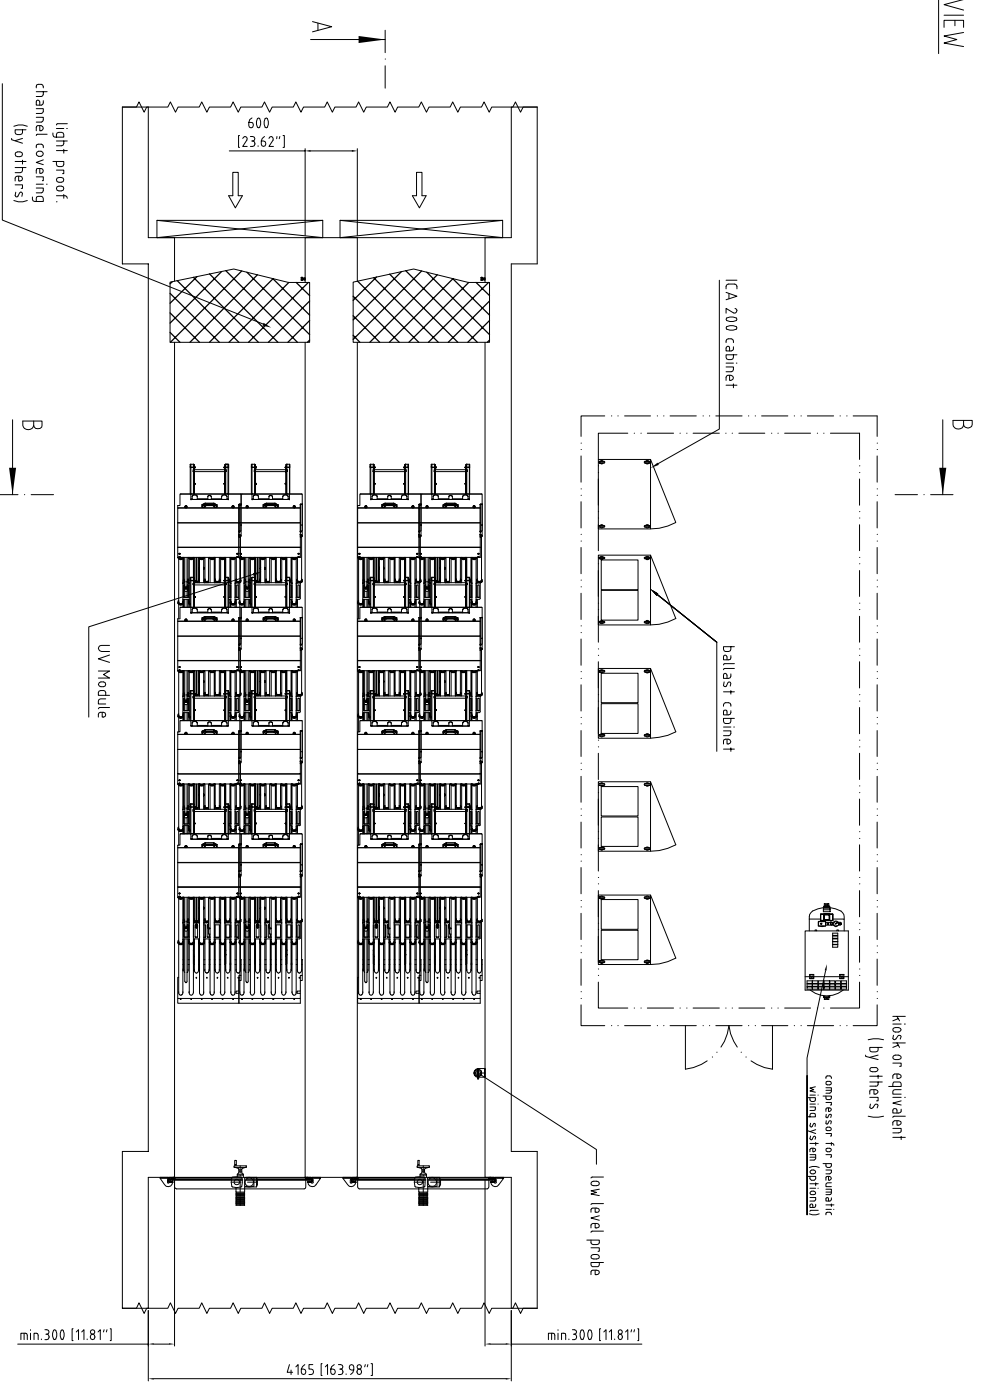

NOT FOR CONSTRUCTION!
FOR DISCUSSION PURPOSES ONLY!

PROJECT INFORMATION		DRAWING INFORMATION	
Project Name	U-86183-0	Scale	1:30
Client	DURON	Date	22/03/2011
Design	U-86183-0	Author	DURON
Check		Approved	
Drawn		Checked	
Revised		Drawn By	U-86183-0
Discussed		Checked By	
Start		Drawn	
Finish		Checked	