




SECTION A-A

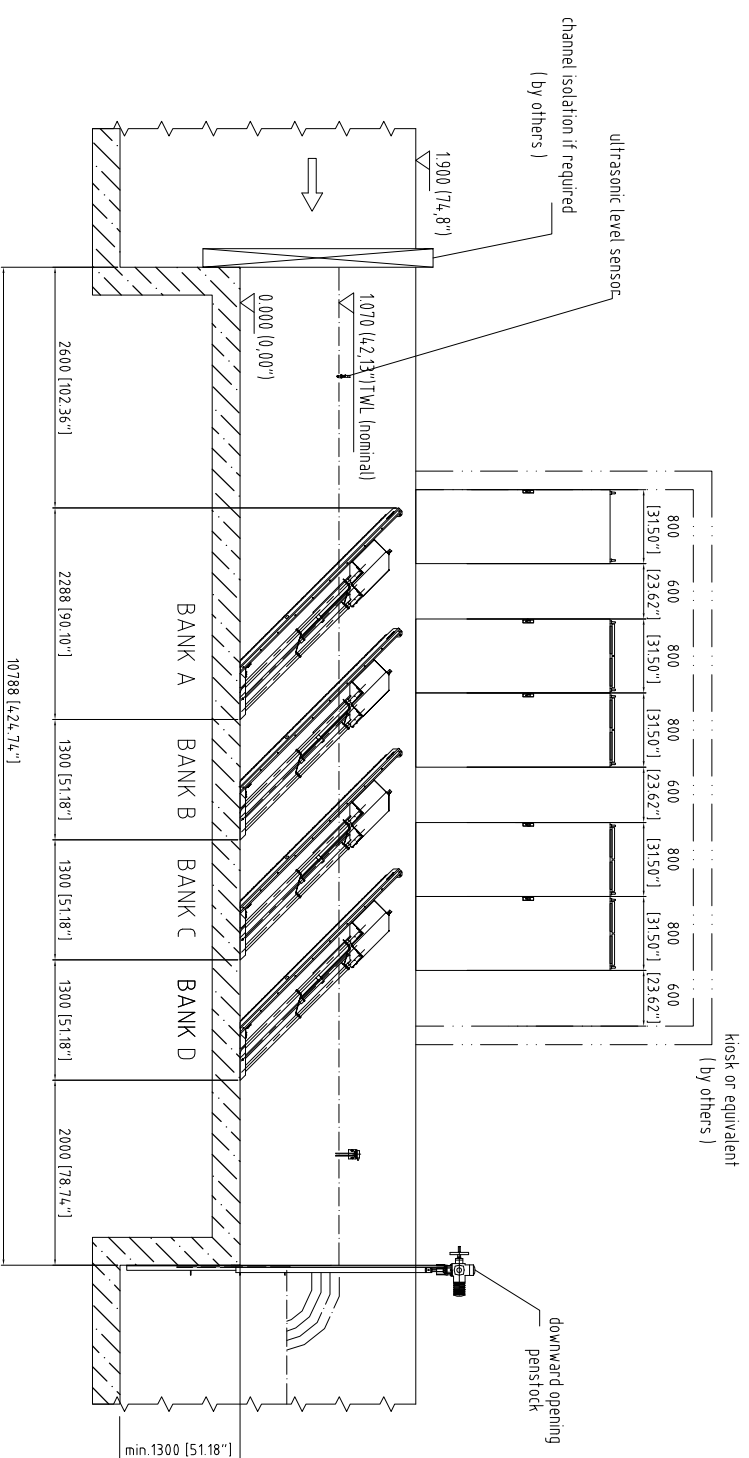


PLAN VIEW

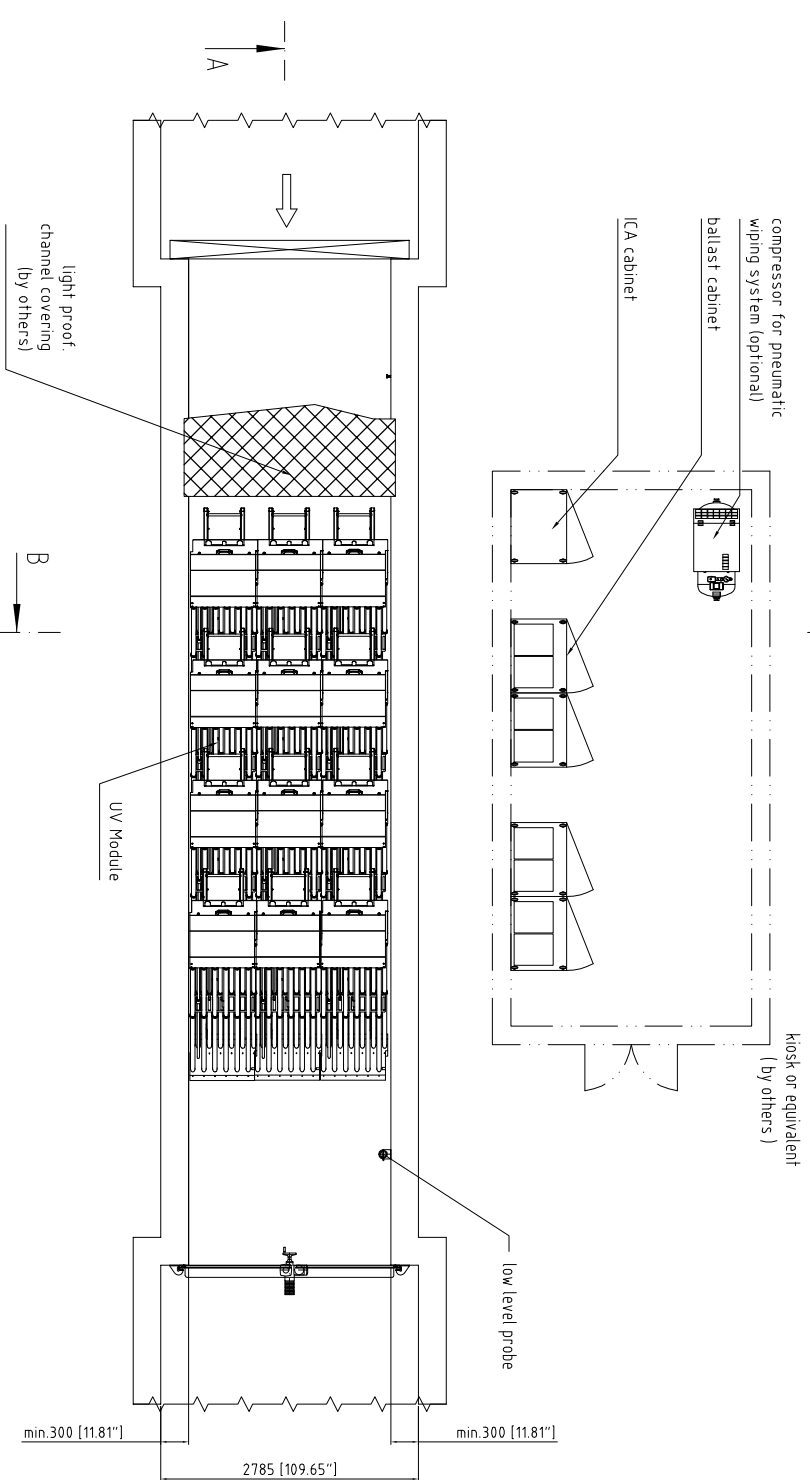

SECTION B-B

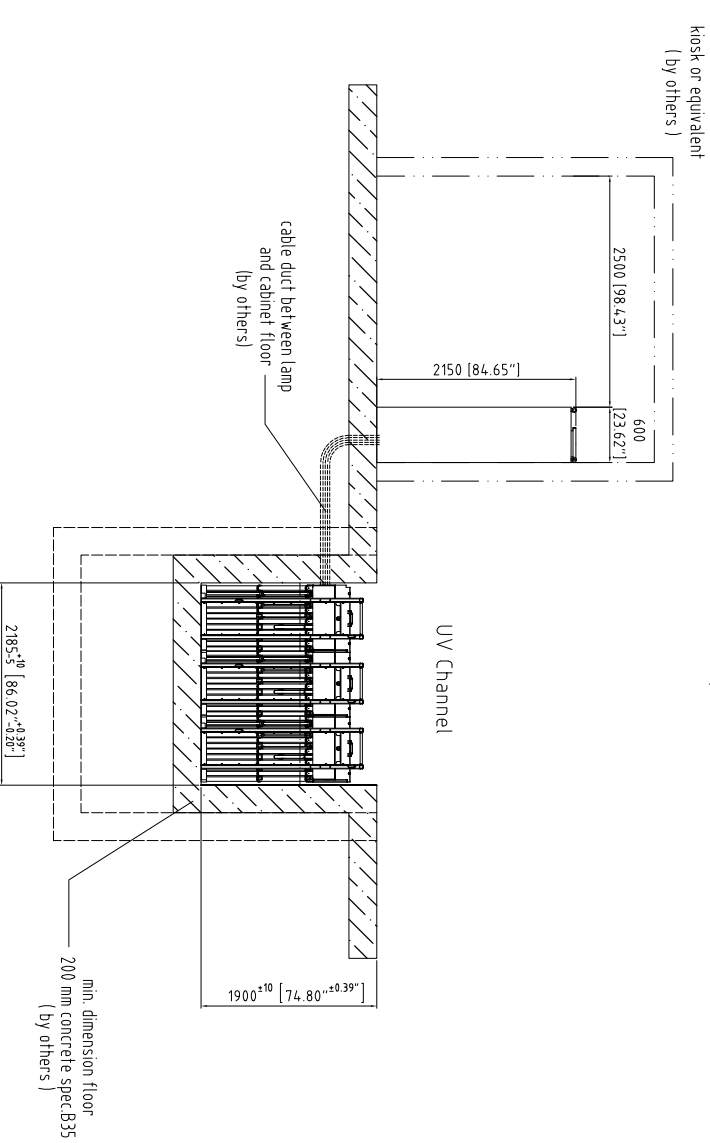

DURON 144-3 - 4x1

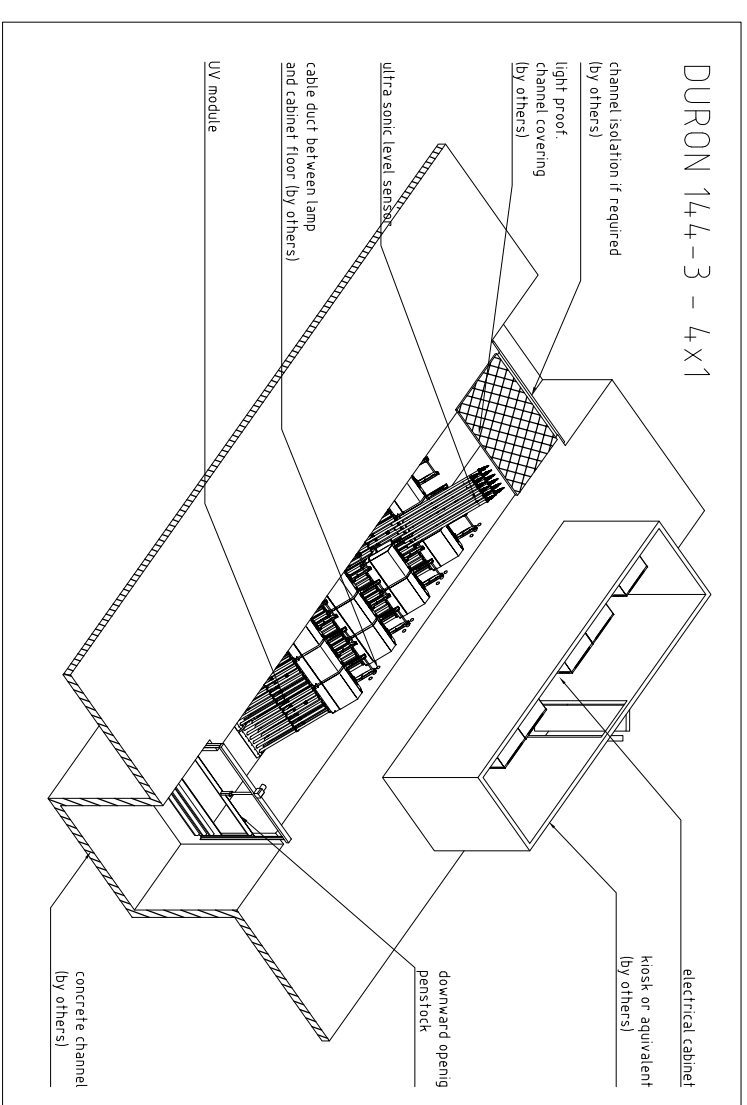

SECTION B-B without penstock

NOTE: Channel depth for pneumatic wiped system: 2000mm [78.74"]

NOT FOR CONSTRUCTION!  
FOR DISCUSSION PURPOSES ONLY!

Xitem Water Solutions, Harford, GmbH Bismarckstr. 14, 30051 Harford, Germany Tel. +49 5271 930-0, Fax +49 5271 930-222 www.xitem.com		<b>WATER</b> Project: 144-3-4 x 1 Title: GENERAL ARRANGEMENT DRAWING DURON	
Scale: 1:10	Date: 10.06.2019	Drawn: [Signature]	Checked: [Signature]
Author: [Signature]	Project: DURON	Drawing-№: U-87211-0	Weight: [ ]
Rev. Description	Date	Drawn	Checked